

**DEPARTMENT OF REGULATORY AND
ECONOMIC RESOURCES**

APPLICATION FOR DECORATIVE WALL

DEVELOPMENT SERVICES DIVISION

111 N.W. 1ST STREET, 11TH FLOOR

MIAMI, FL 33128

PH. (305) 375-2141

T- _____

Name of Subdivision: _____

Sec.: _____ Twp. : _____ Rge.: _____

Property Location: _____

Zoning: _____ District: _____

Contact person: _____


Contact Email: _____

Address: _____


Phone: _____

Please note that this application must be submitted along with the following items:

- Processing check for made payable to the “**Miami-Dade County**”
- Six (6) prints of the Decorative Wall
- All pertinent data concerning the Decorative Wall

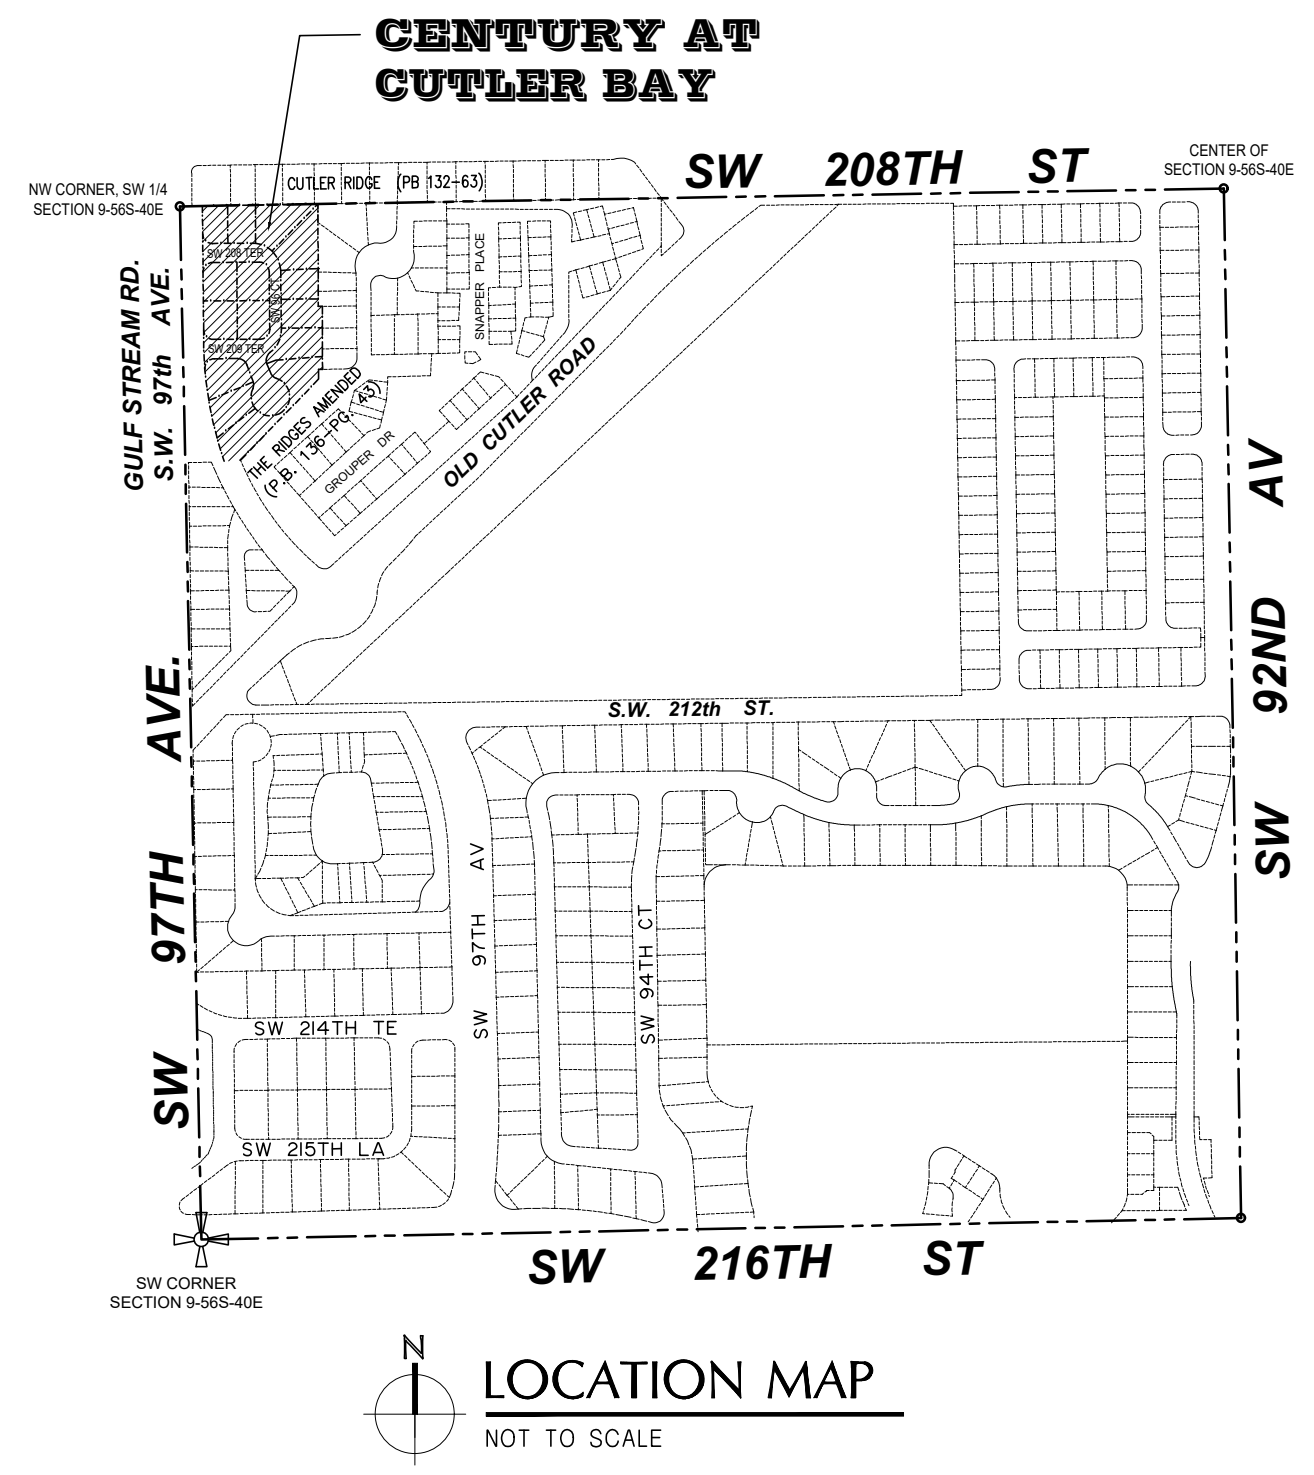

NOT SUBDIVIDED

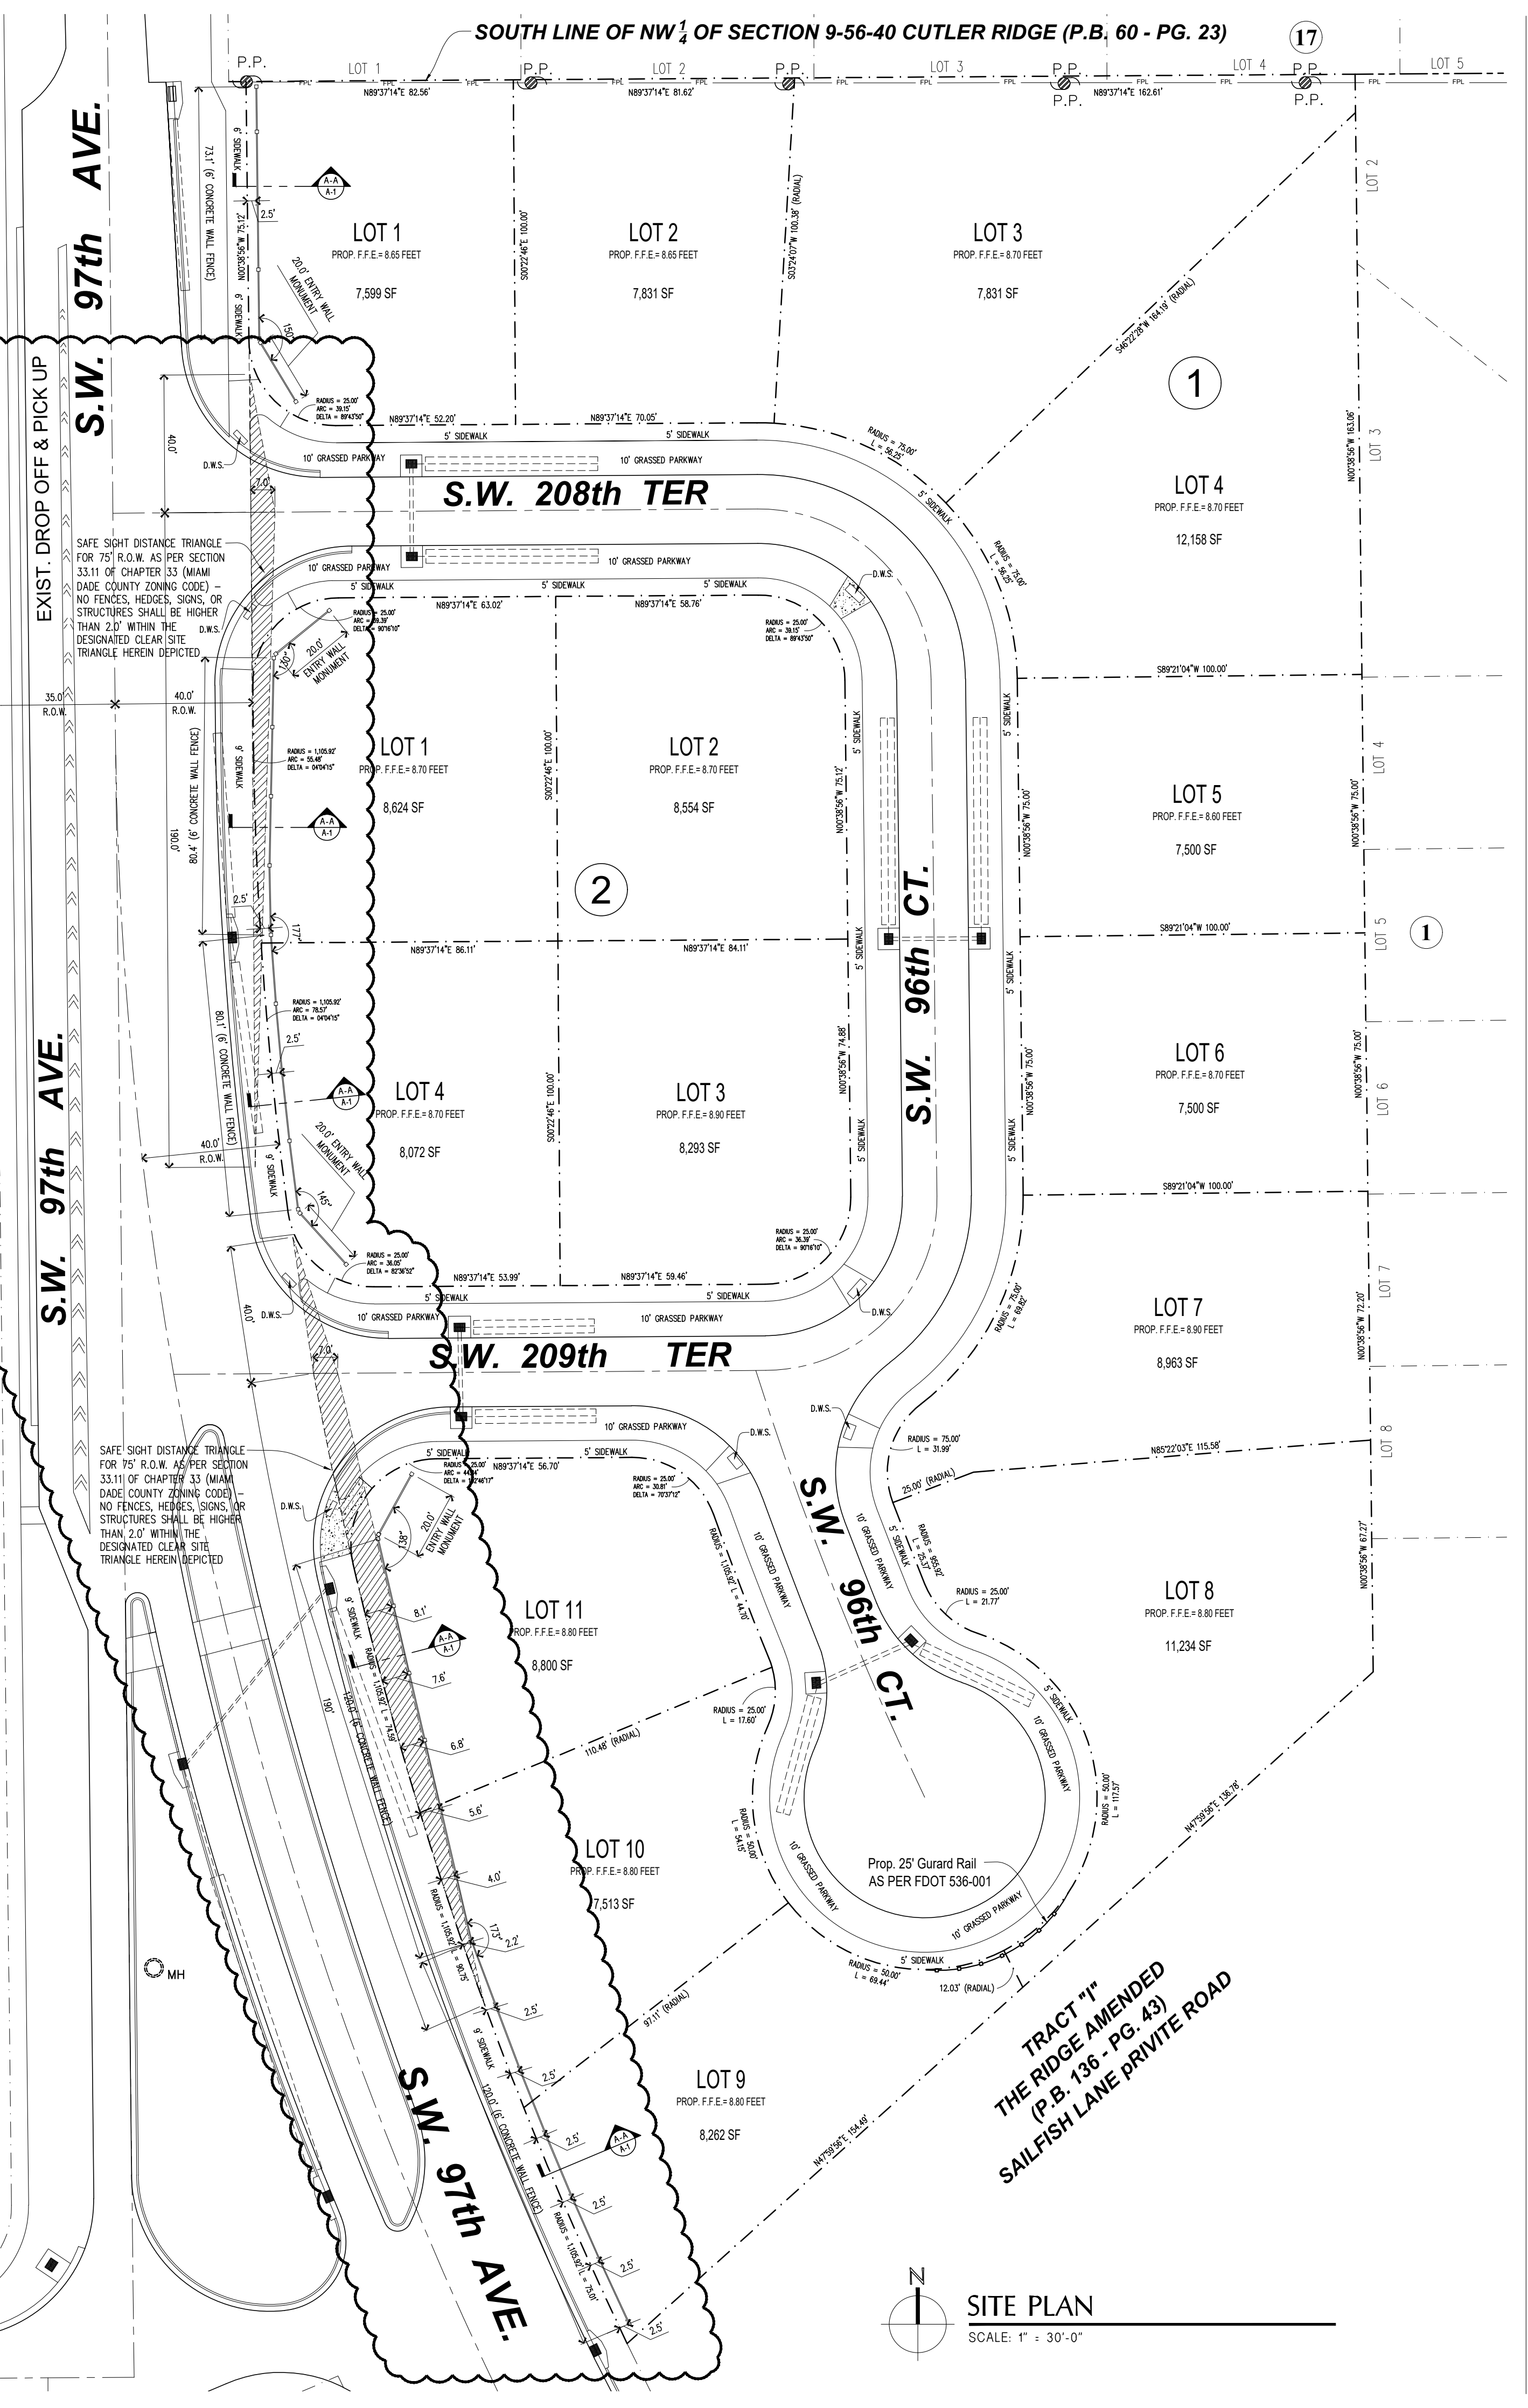

PASCUAL PEREZ KILIDDJIAN STARR
ARCHITECTS + PLANNERS

LICENSE # AA 26001357
EDGARDO PEREZ, AIA
LICENSE NO.: AR 0015394
MARIO P. PASCUAL, AIA
LICENSE NO.: AR 0008254
PETER KILIDDJIAN, RA
LICENSE NO.: AR 0093067
ANDREW STARR, RA
LICENSE NO.: AR 0095130

AT THE BEACON CENTER
1330 NW 84th AVENUE
CORAL GABLES, FLORIDA 33134
TELEPHONE: (305) 592-1343
FACSIMILE: (305) 592-6845
<http://www.ppkarch.com>

OWNER:
CENTURY HOME BUILDERS GROUP LLC
1805 PONCE DE LEON BLVD
SUITE 100
CORAL GABLES, FLORIDA 33134
PHONE: (305) 599-8100
FAX: (305) 470-1900

CENTURY AT CUTLER BAY
BY
CENTURY HOMEBUILDERS GROUP
AT MIAMI-DADE COUNTY, FLORIDA

SEAL:

DECORATIVE WALL

SITE PLAN
DATE: 08.30.2022
SCALE: AS SHOWN
DRAWN BY: JM
CHECK BY: EP
JOB NO.: 21-13

SP-1
SHEET NO.: