




Illustrate Components Noted and Details as Applicable:

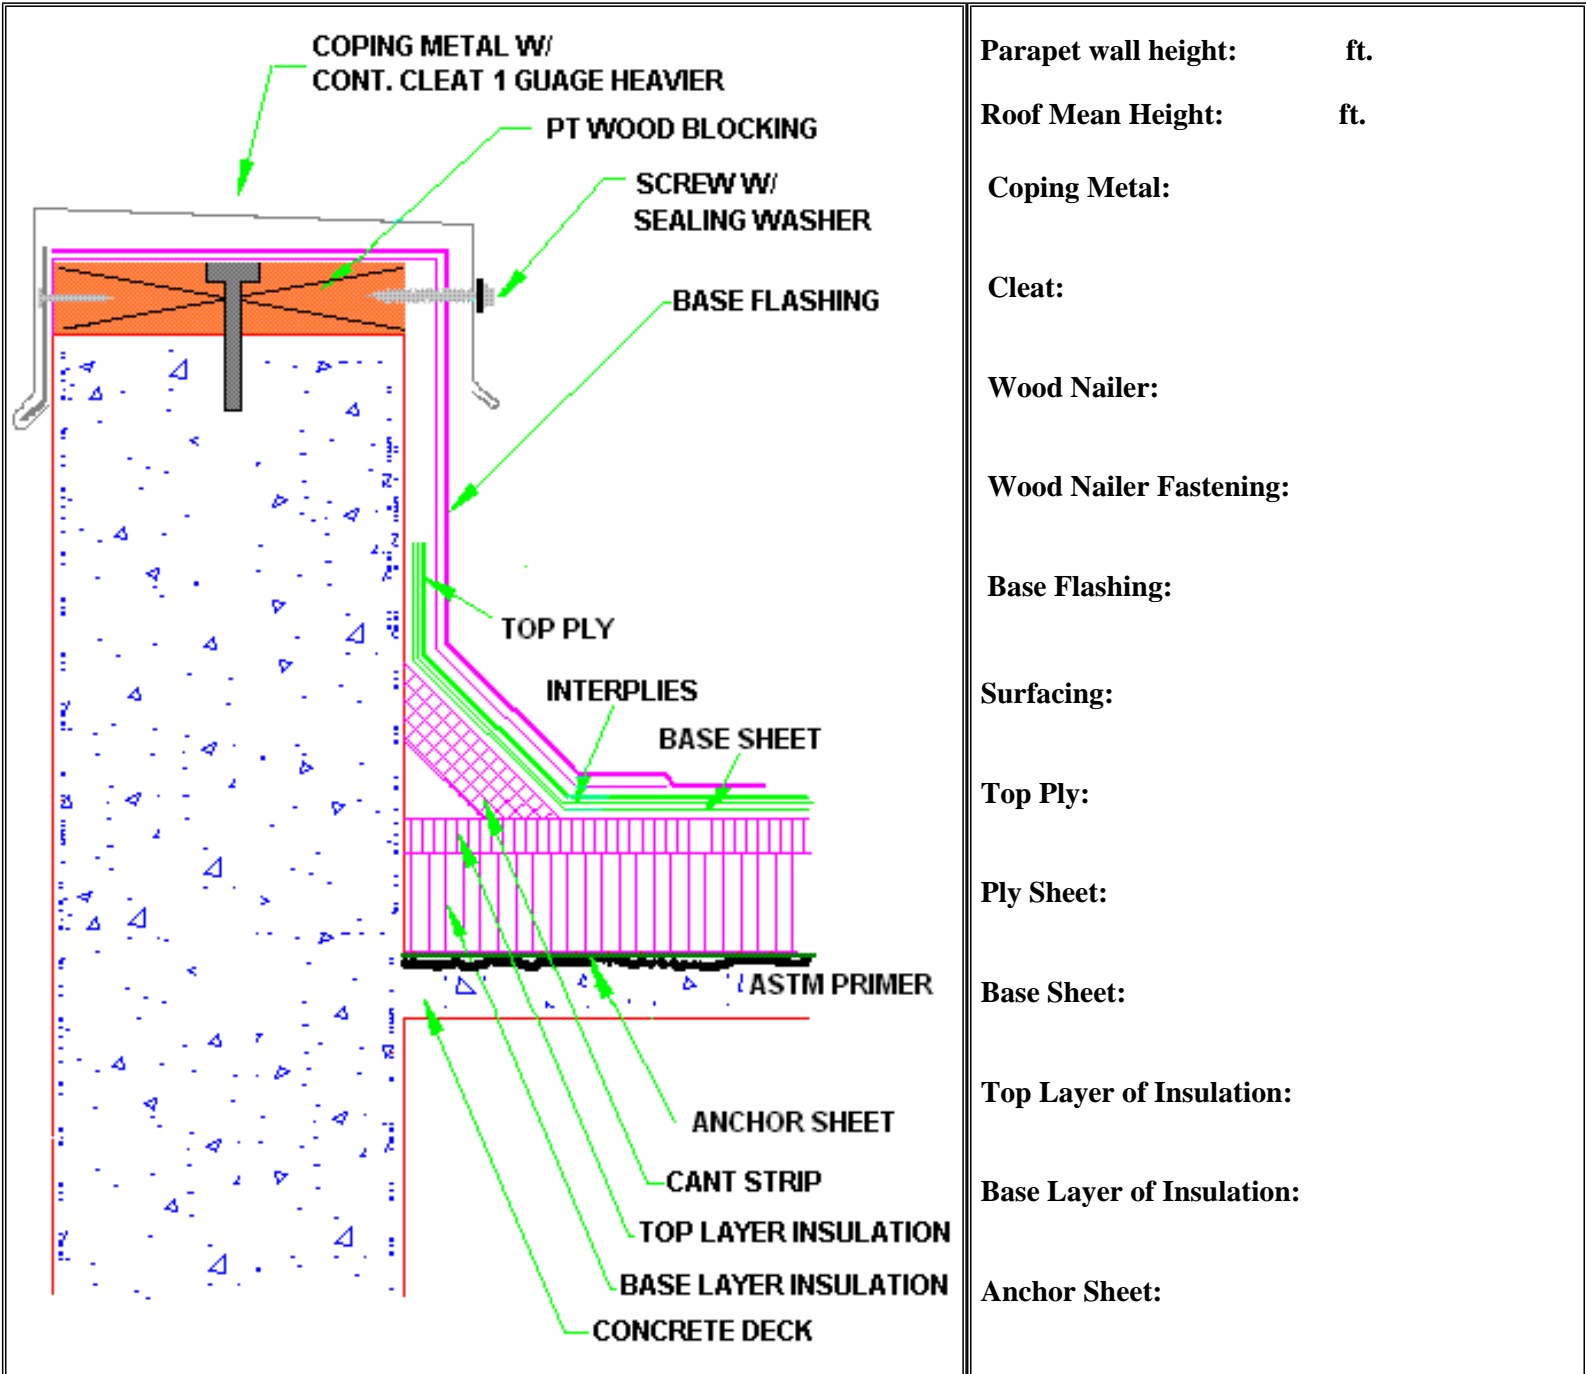

Parapet wall height:           ft.

Roof Mean Height:           ft.

Coping Metal:

Cleat:

Wood Nailer:

Wood Nailer Fastening:

Base Flashing:

Surfacing:

Top Ply:

Ply Sheet:

Base Sheet:

Top Layer of Insulation:

Base Layer of Insulation:

Anchor Sheet: